

CA Career Pathways Consortia Annual Conference February 13 - 16, 2011 Sacramento Convention Center Sacramento, California


Note: Floor Plan Is Subject to Fire Marshal Approval.

REVISION DATE:
5/26/2011 Y. VELAZQUEZ

BOOTH COUNT

Inventory as of 05/26/2011

Dimension	Size	Qty	SqF
10'x10'	100	70	7,001
Totals:		70	7,001

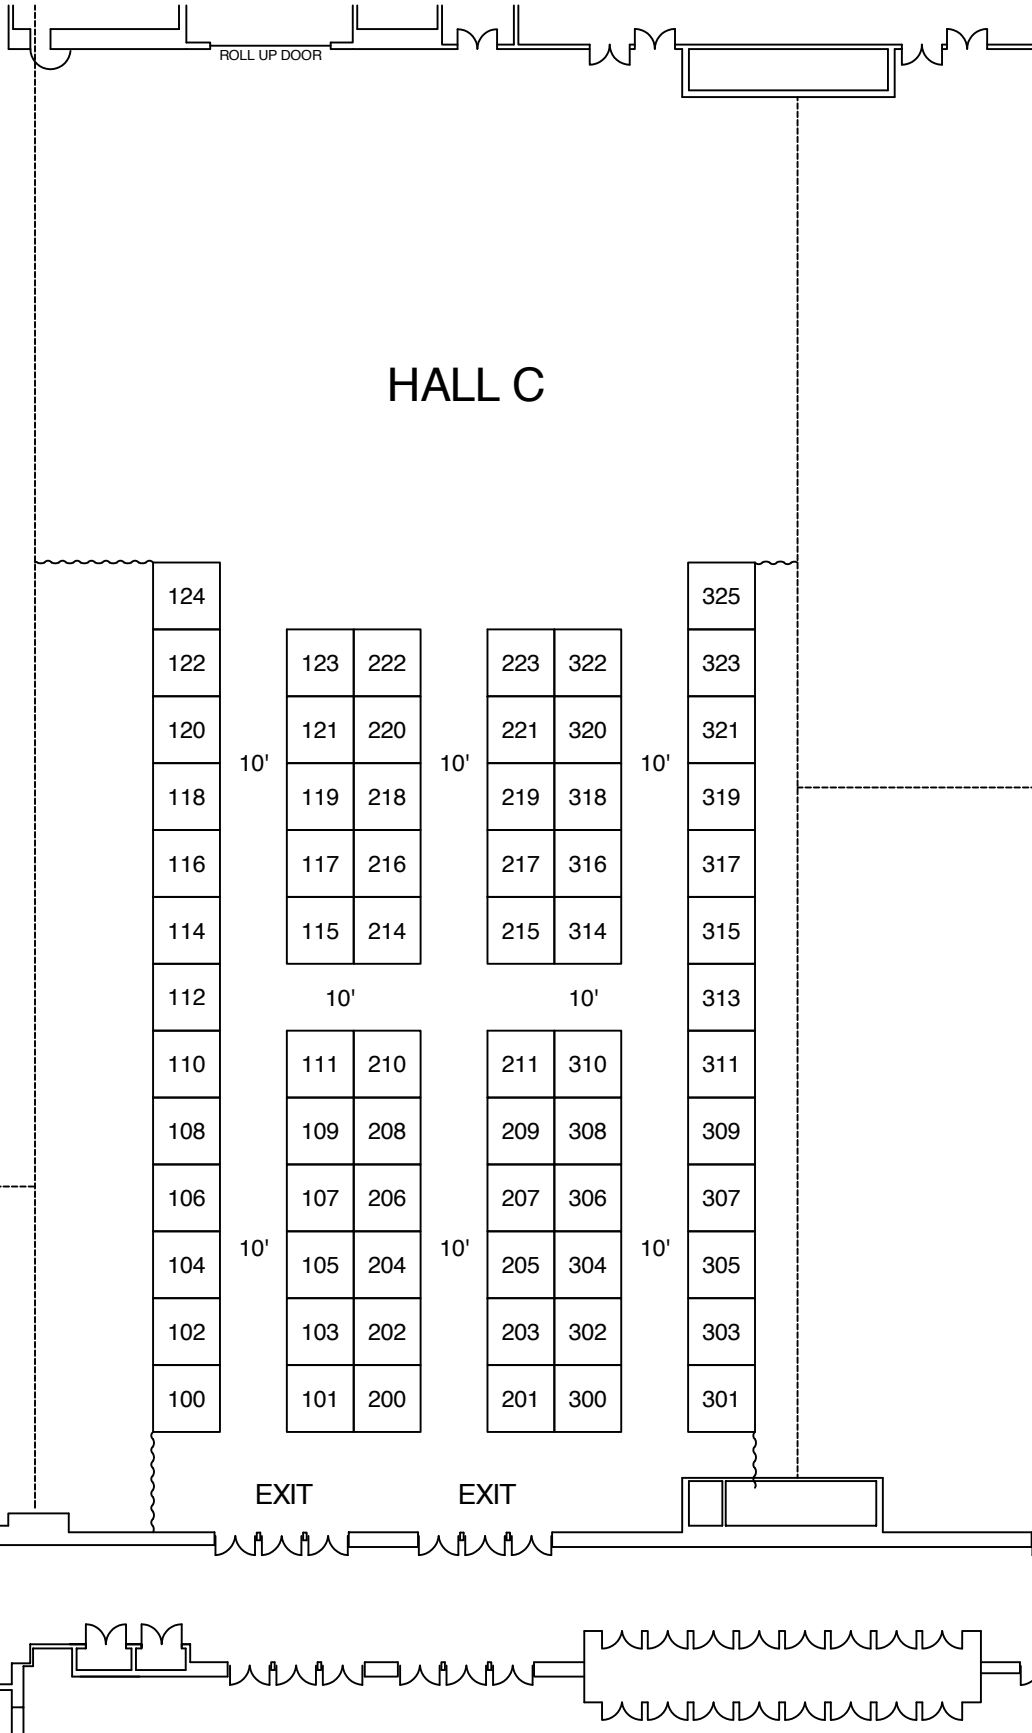

BLDG. LEGEND:

F R E E M A N

DRAWING STARTED:
5/26/2011 Y. VELAZQUEZ
FILE PATH:
O:\Design\master\2012\02 February\Calif
Career Pathways Consortia\Floor
plans\CCPCAC 2012_2.dwg
DRAWING NAME:
CCPCAC 2012_2

HALL NAME:
HALL C
JOB NUMBER:
PROPOSAL
ACCT. EXEC.:
DEBB CHILDS

NOT TO SCALE

DISCLAIMER

EVERY EFFORT HAS BEEN MADE TO ENSURE THE ACCURACY OF ALL INFORMATION CONTAINED ON THIS FLOORPLAN. HOWEVER NO WARRANTIES, EITHER EXPRESSED OR IMPLIED ARE MADE WITH RESPECT TO THIS FLOORPLAN IF THE LOCATION OF BUILDING COLUMNS, UTILITIES OR OTHER ARCHITECTURAL COMPONENTS OF THE FACILITY IS A CONSIDERATION IN THE CONSTRUCTION OR USAGE OF AN EXHIBIT, IT IS THE SOLE RESPONSIBILITY OF THE EXHIBITOR TO PHYSICALLY INSPECT THE FACILITY TO VERIFY ALL DIMENSIONS AND LOCATIONS.
©COPYRIGHT 2007, FREEMAN CO.
ALL RIGHTS RESERVED.